

## PROPOSED 4BEDROOM TERRACE


## **AT**


# PLOT 410 DURUMI DISTRICT CADASTRAL ZONE BO2, FCT ABUJA.

G E N E R A L N O T E S			JOB NO:	GWAZE PROPERTY DEVELOPMENT	ESIGNED BY:	CONSULTANT:	SHEET NO:	
The Contractor is to check all drawings before commencing work.  Any discrepancies observed on this drawing and any other drawing			April, 2024	Plot No, 410 Cadastral Zone B02 Durumi District Abuja Fct.				
issued by any other party are to be immediately brought to the Consultant Architects notice.  Drawings are not to be scaled.				JOB TITLE: DRAWING TITLE:	F.K Jagun	Tel: +2348065524455 +2389074454936 E-mail:stdejis@mail.com		
Dimensions are to be confirmed on site.				PROPOSED RESIDENTAIL DEVELOPMENT	ECKED BY:			
	REV. DESCRIPTION	DATE						

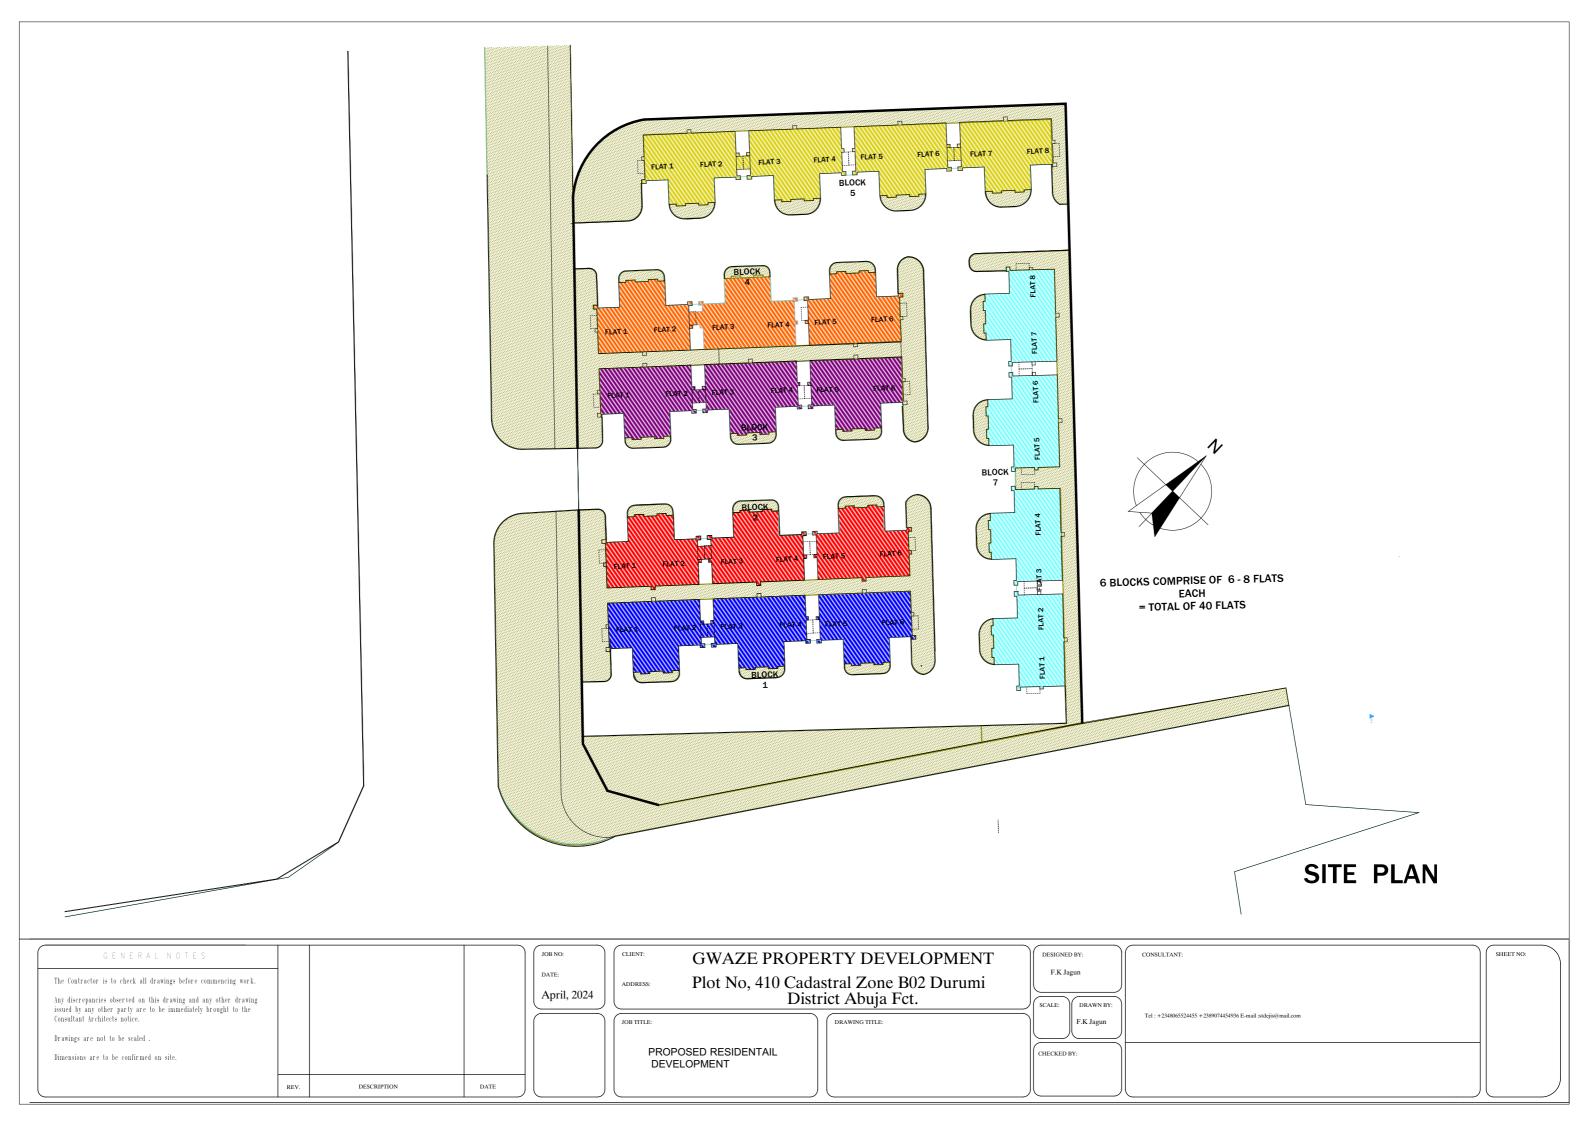


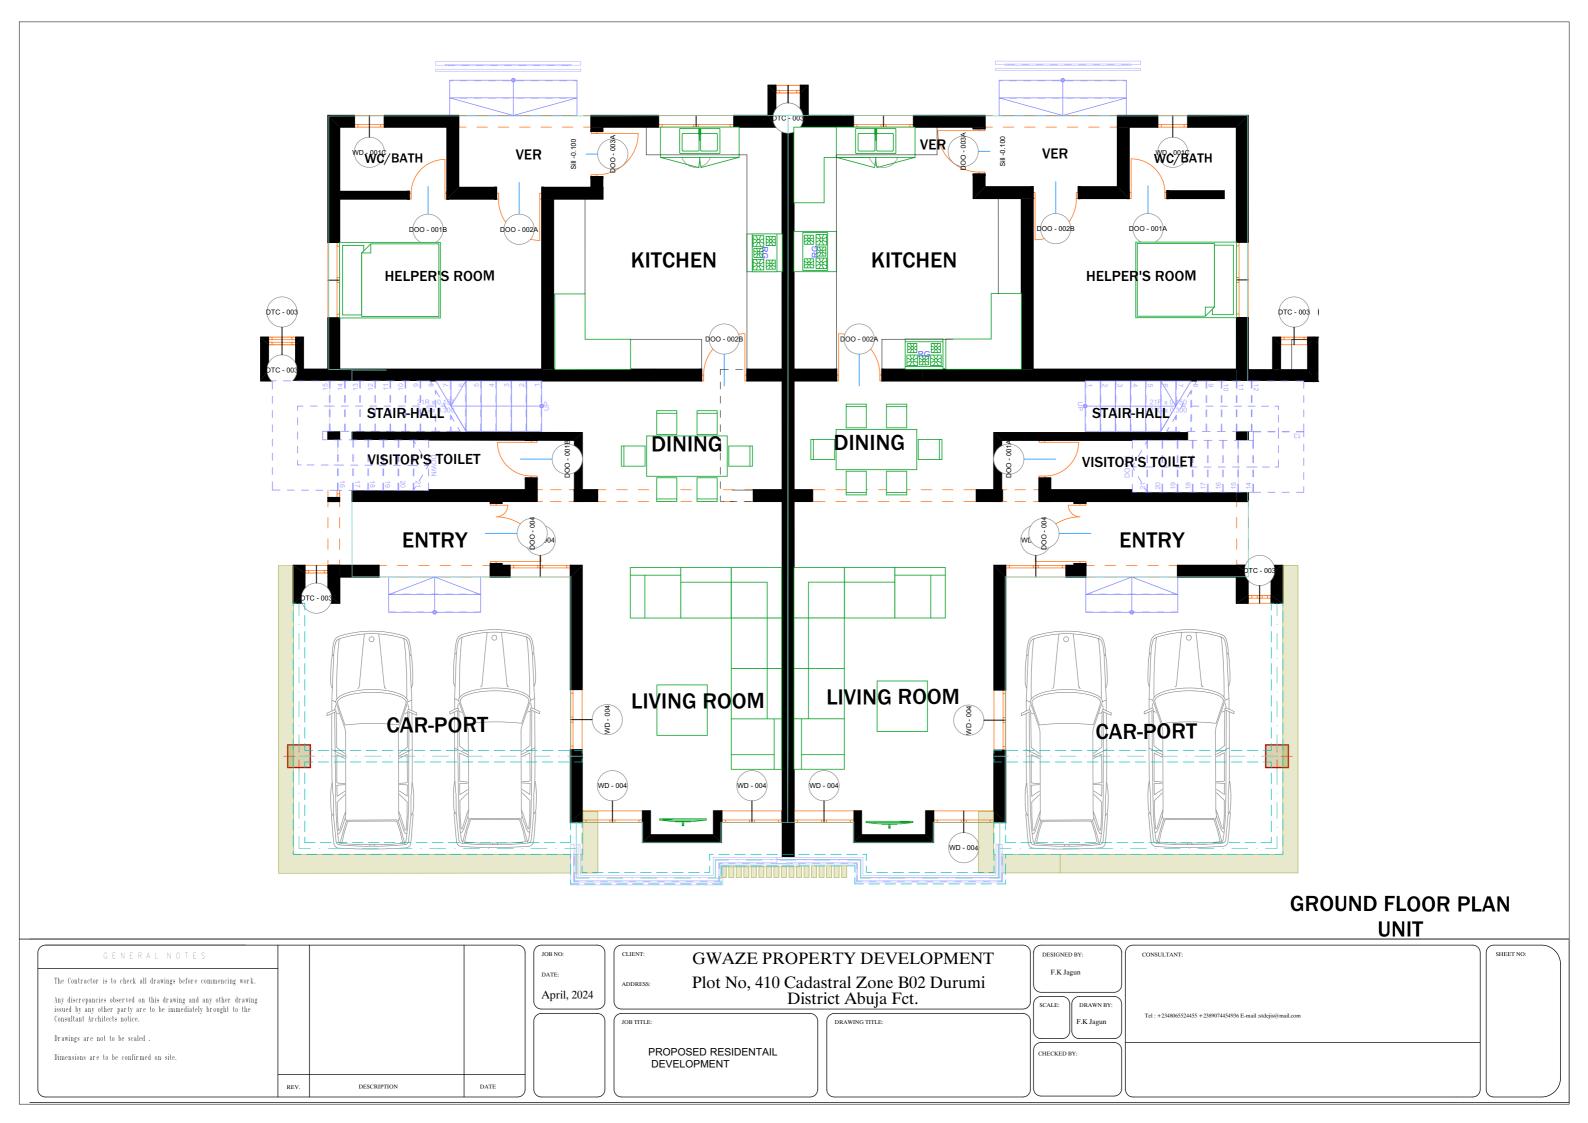

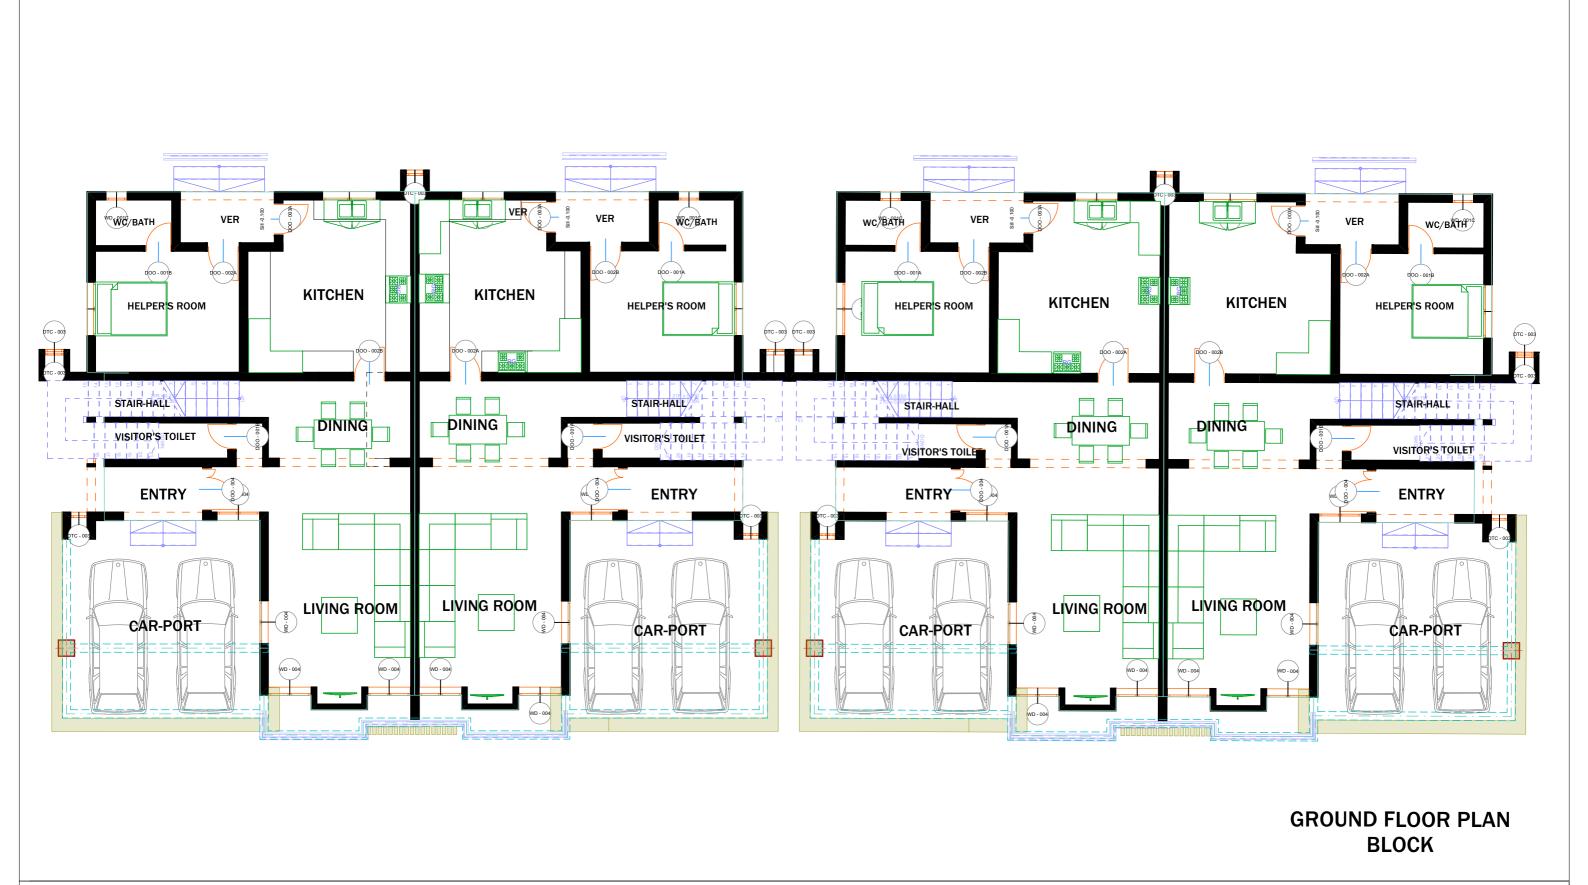


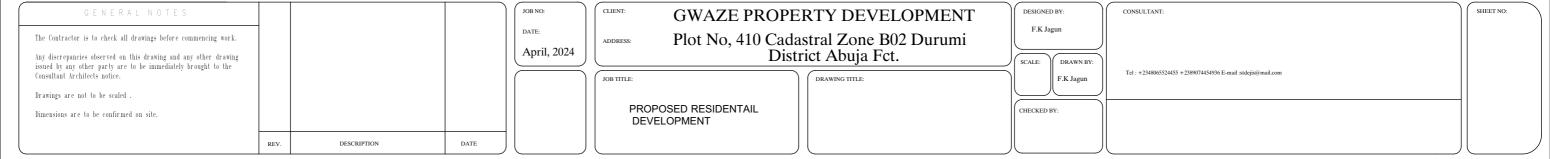



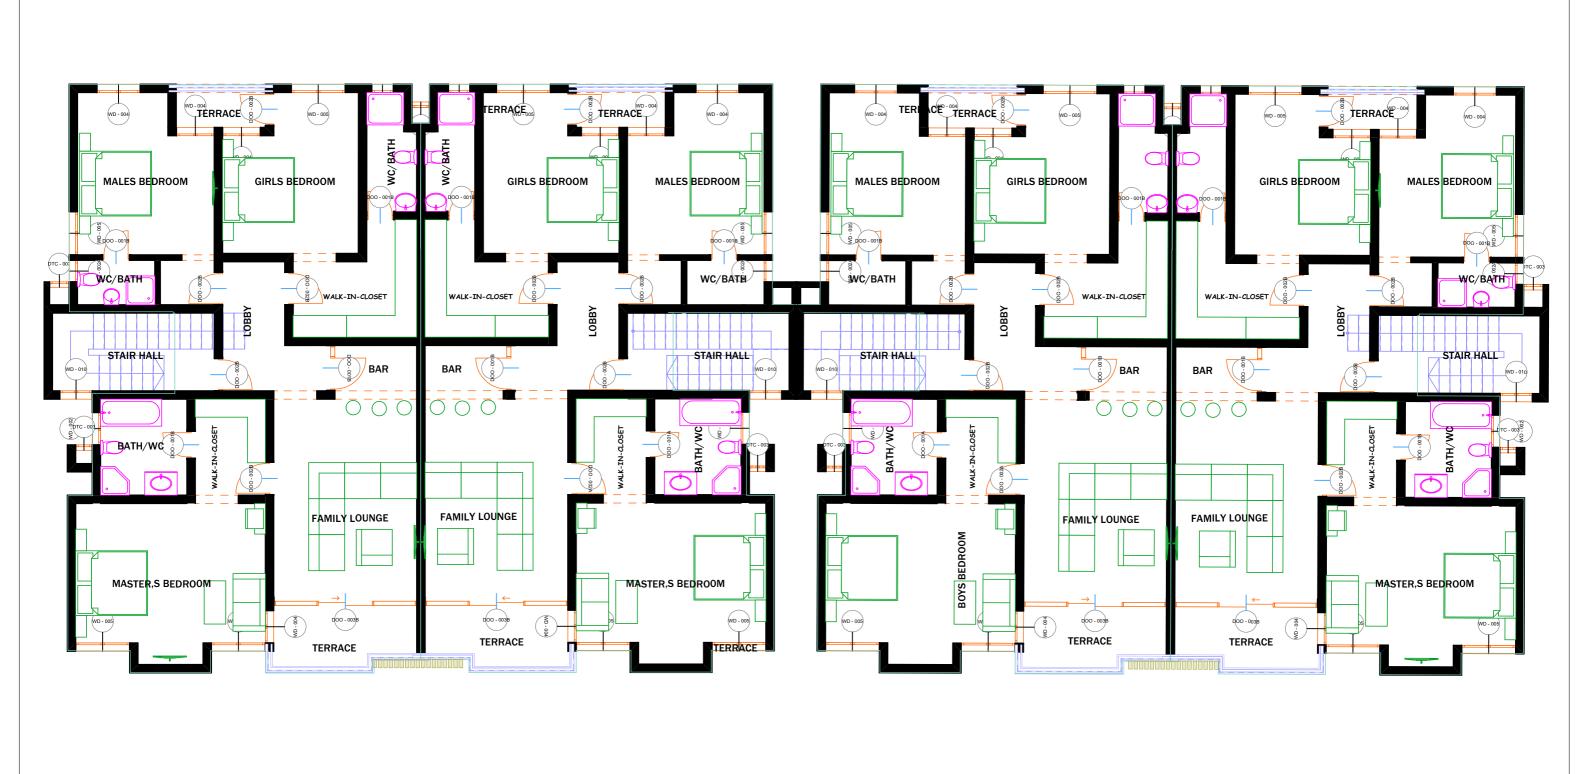

#### FIRST FLOOR PLAN BLOCK

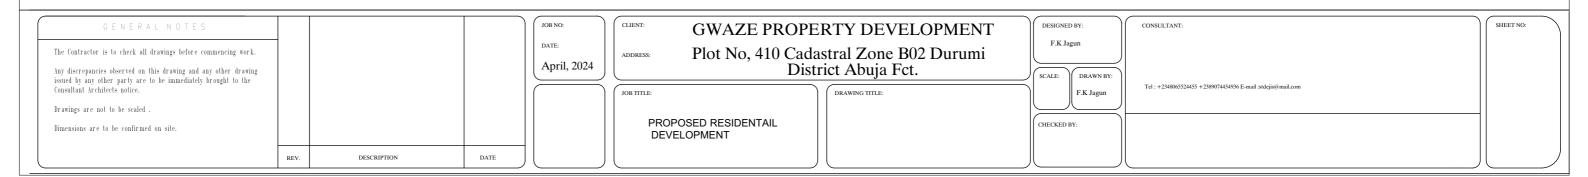



#### SITE PERSIPECTIVE VIEW


G E N E R A L N O T E S				JOB NO:	GWAZE PROPE	RTY DEVELOPMENT	DESIGNED BY:	CONSULTANT:	SHEET NO:
The Contractor is to check all drawings before commencing work.  Any discrepancies observed on this drawing and any other drawing issued by any other party are to be immediately brought to the				April, 2024		stral Zone B02 Durumi ict Abuja Fct.	F.K Jagun  SCALE: DRAWN BY:	Tel:+2348065524455+2389074454936 E-mail:stdejis@mail.com	
Consultant Architects notice.  Drawings are not to be scaled .  Dimensions are to be confirmed on site.					PROPOSED RESIDENTAIL	DRAWING TITLE:	F.K Jagun  CHECKED BY:	161. 72340003244.0 723890/44.4950 E-mail Studjbig manikom	
on the	REV.	DESCRIPTION	DATE		DEVELOPMENT				



### PERSIPECTIVE VIEW

GENERAL NOTES				JOB NO:	CLIENT: GWAZE PROPERTY DEVELOPMENT DESIGNED BY: CONSULTANT:	ΓNO:
The Contractor is to check all drawings before commencing work.  Any discrepancies observed on this drawing and any other drawing issued by any other party are to be immediately brought to the Consultant Architects notice.  Drawings are not to be scaled.  Dimensions are to be confirmed on site.				April, 2024	ADDRESS: Plot No, 410 Cadastral Zone B02 Durumi District Abuja Fct.  SCALE:  DRAWN BY: F.K. Jagun  Tel: +2348065524455 +2389074454936 E-mail:stdcjis@mail.com  CHECKED BY:  CHECKED BY:	
	REV.	DESCRIPTION	DATE			ر



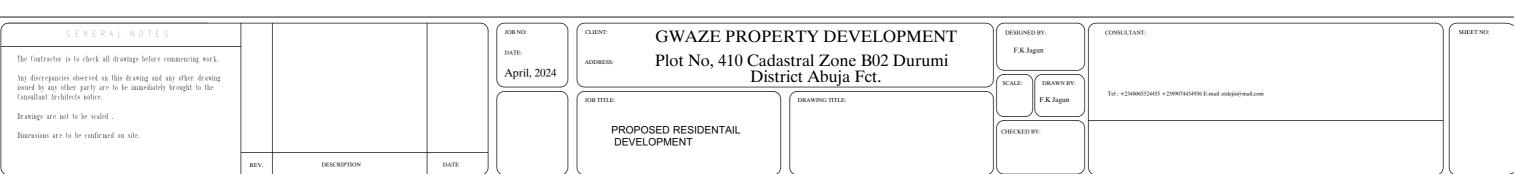



Dimensions are to be confirmed on site.